




Lower Floor Plan as Existing
 Scale: 1:100

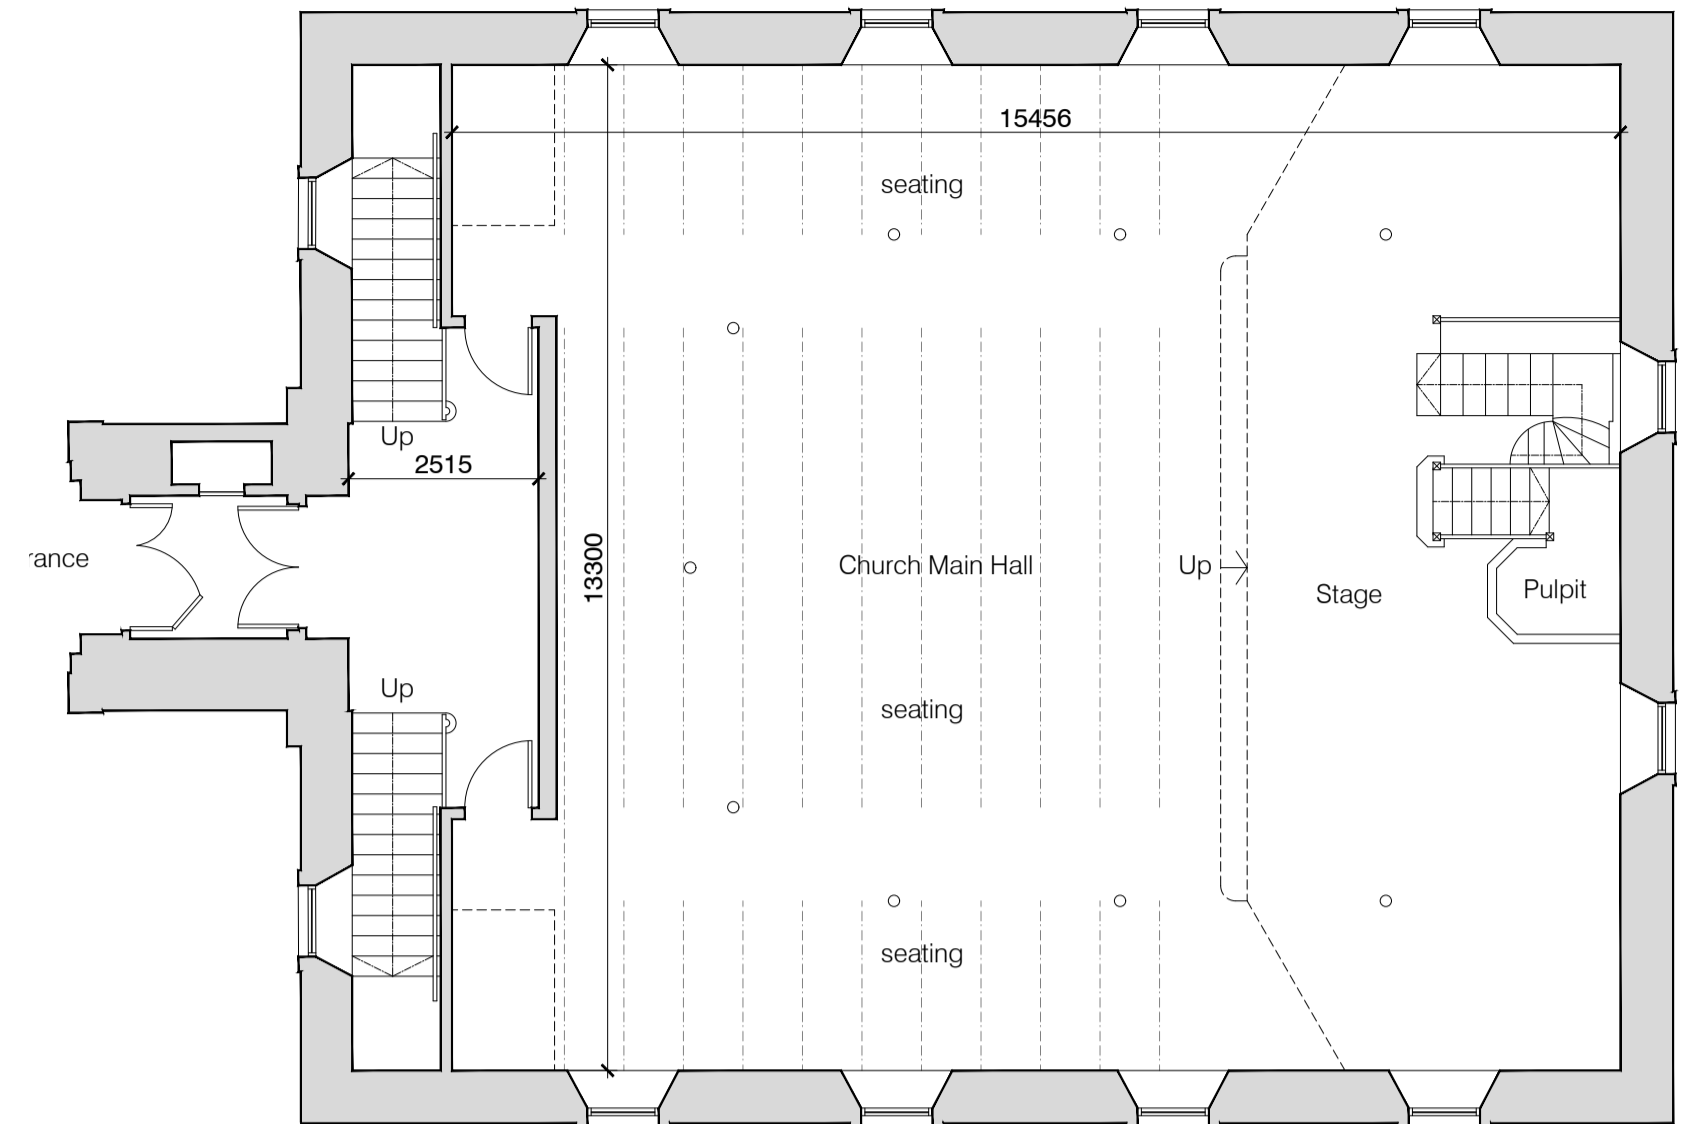


Ground Floor Plan as Existing
 Scale: 1:100

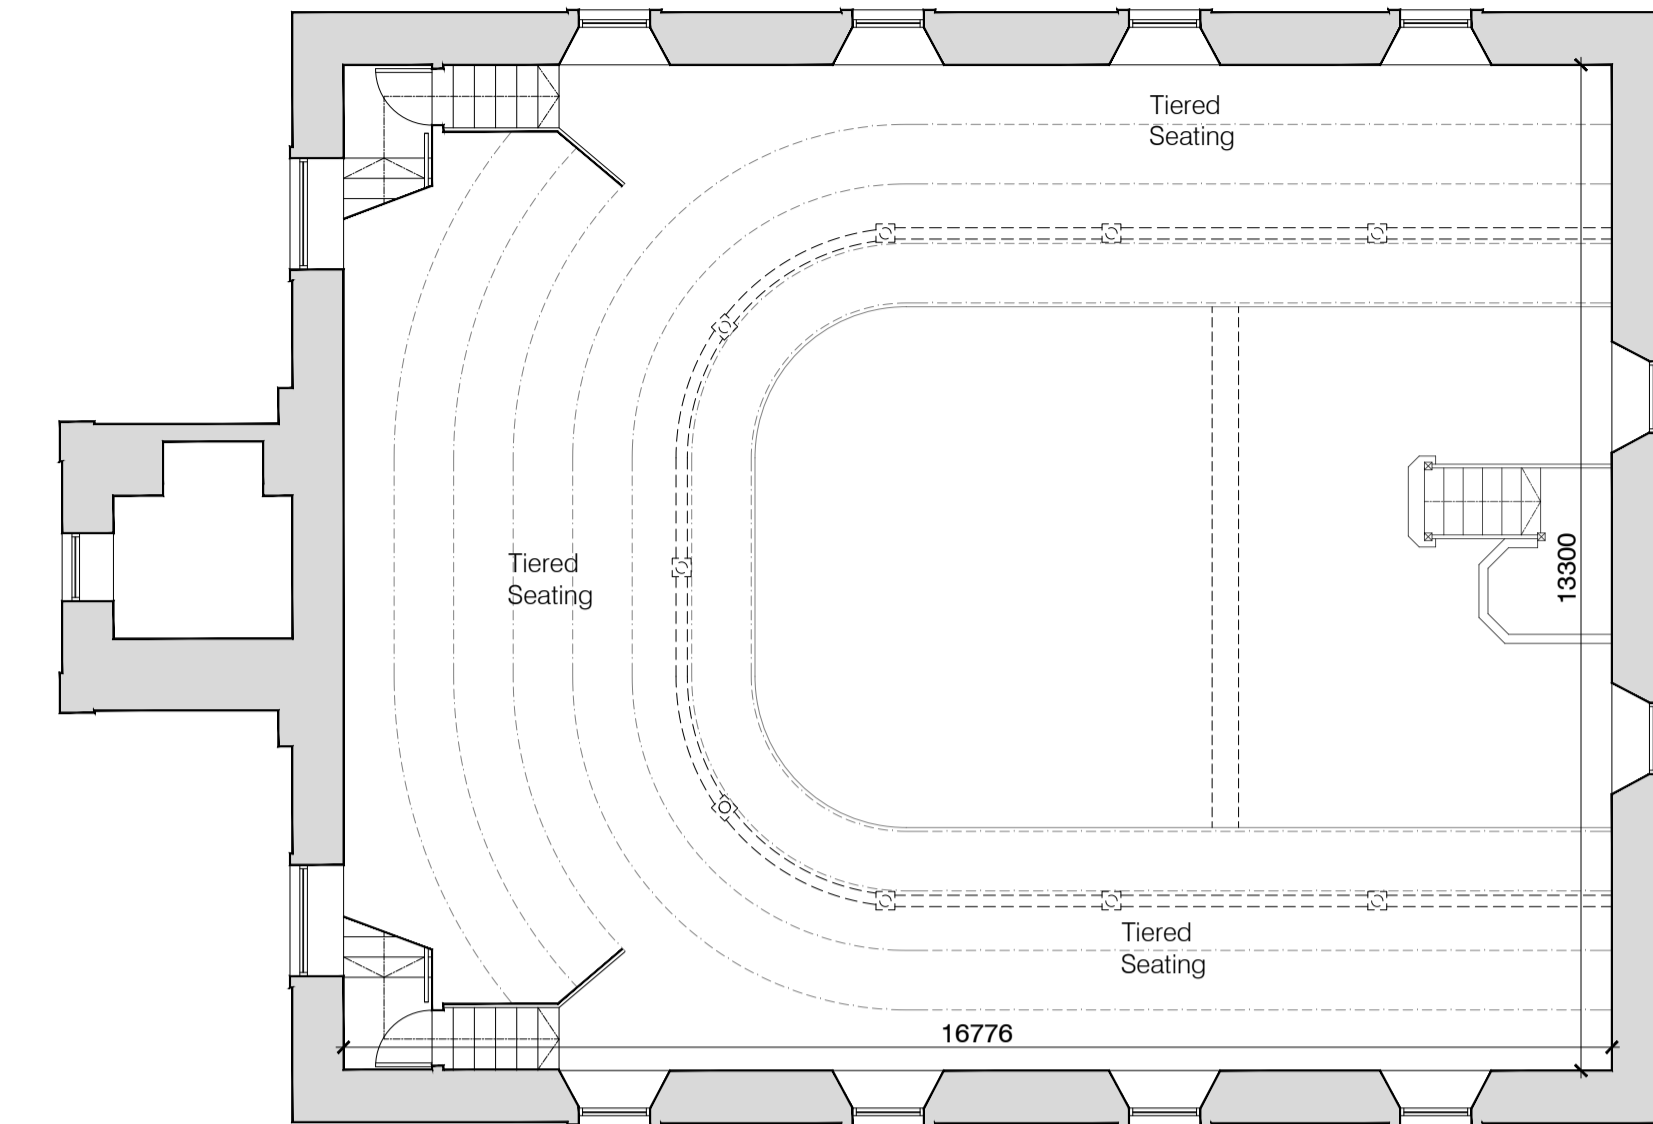


First Floor Plan as Existing
 Scale: 1:100

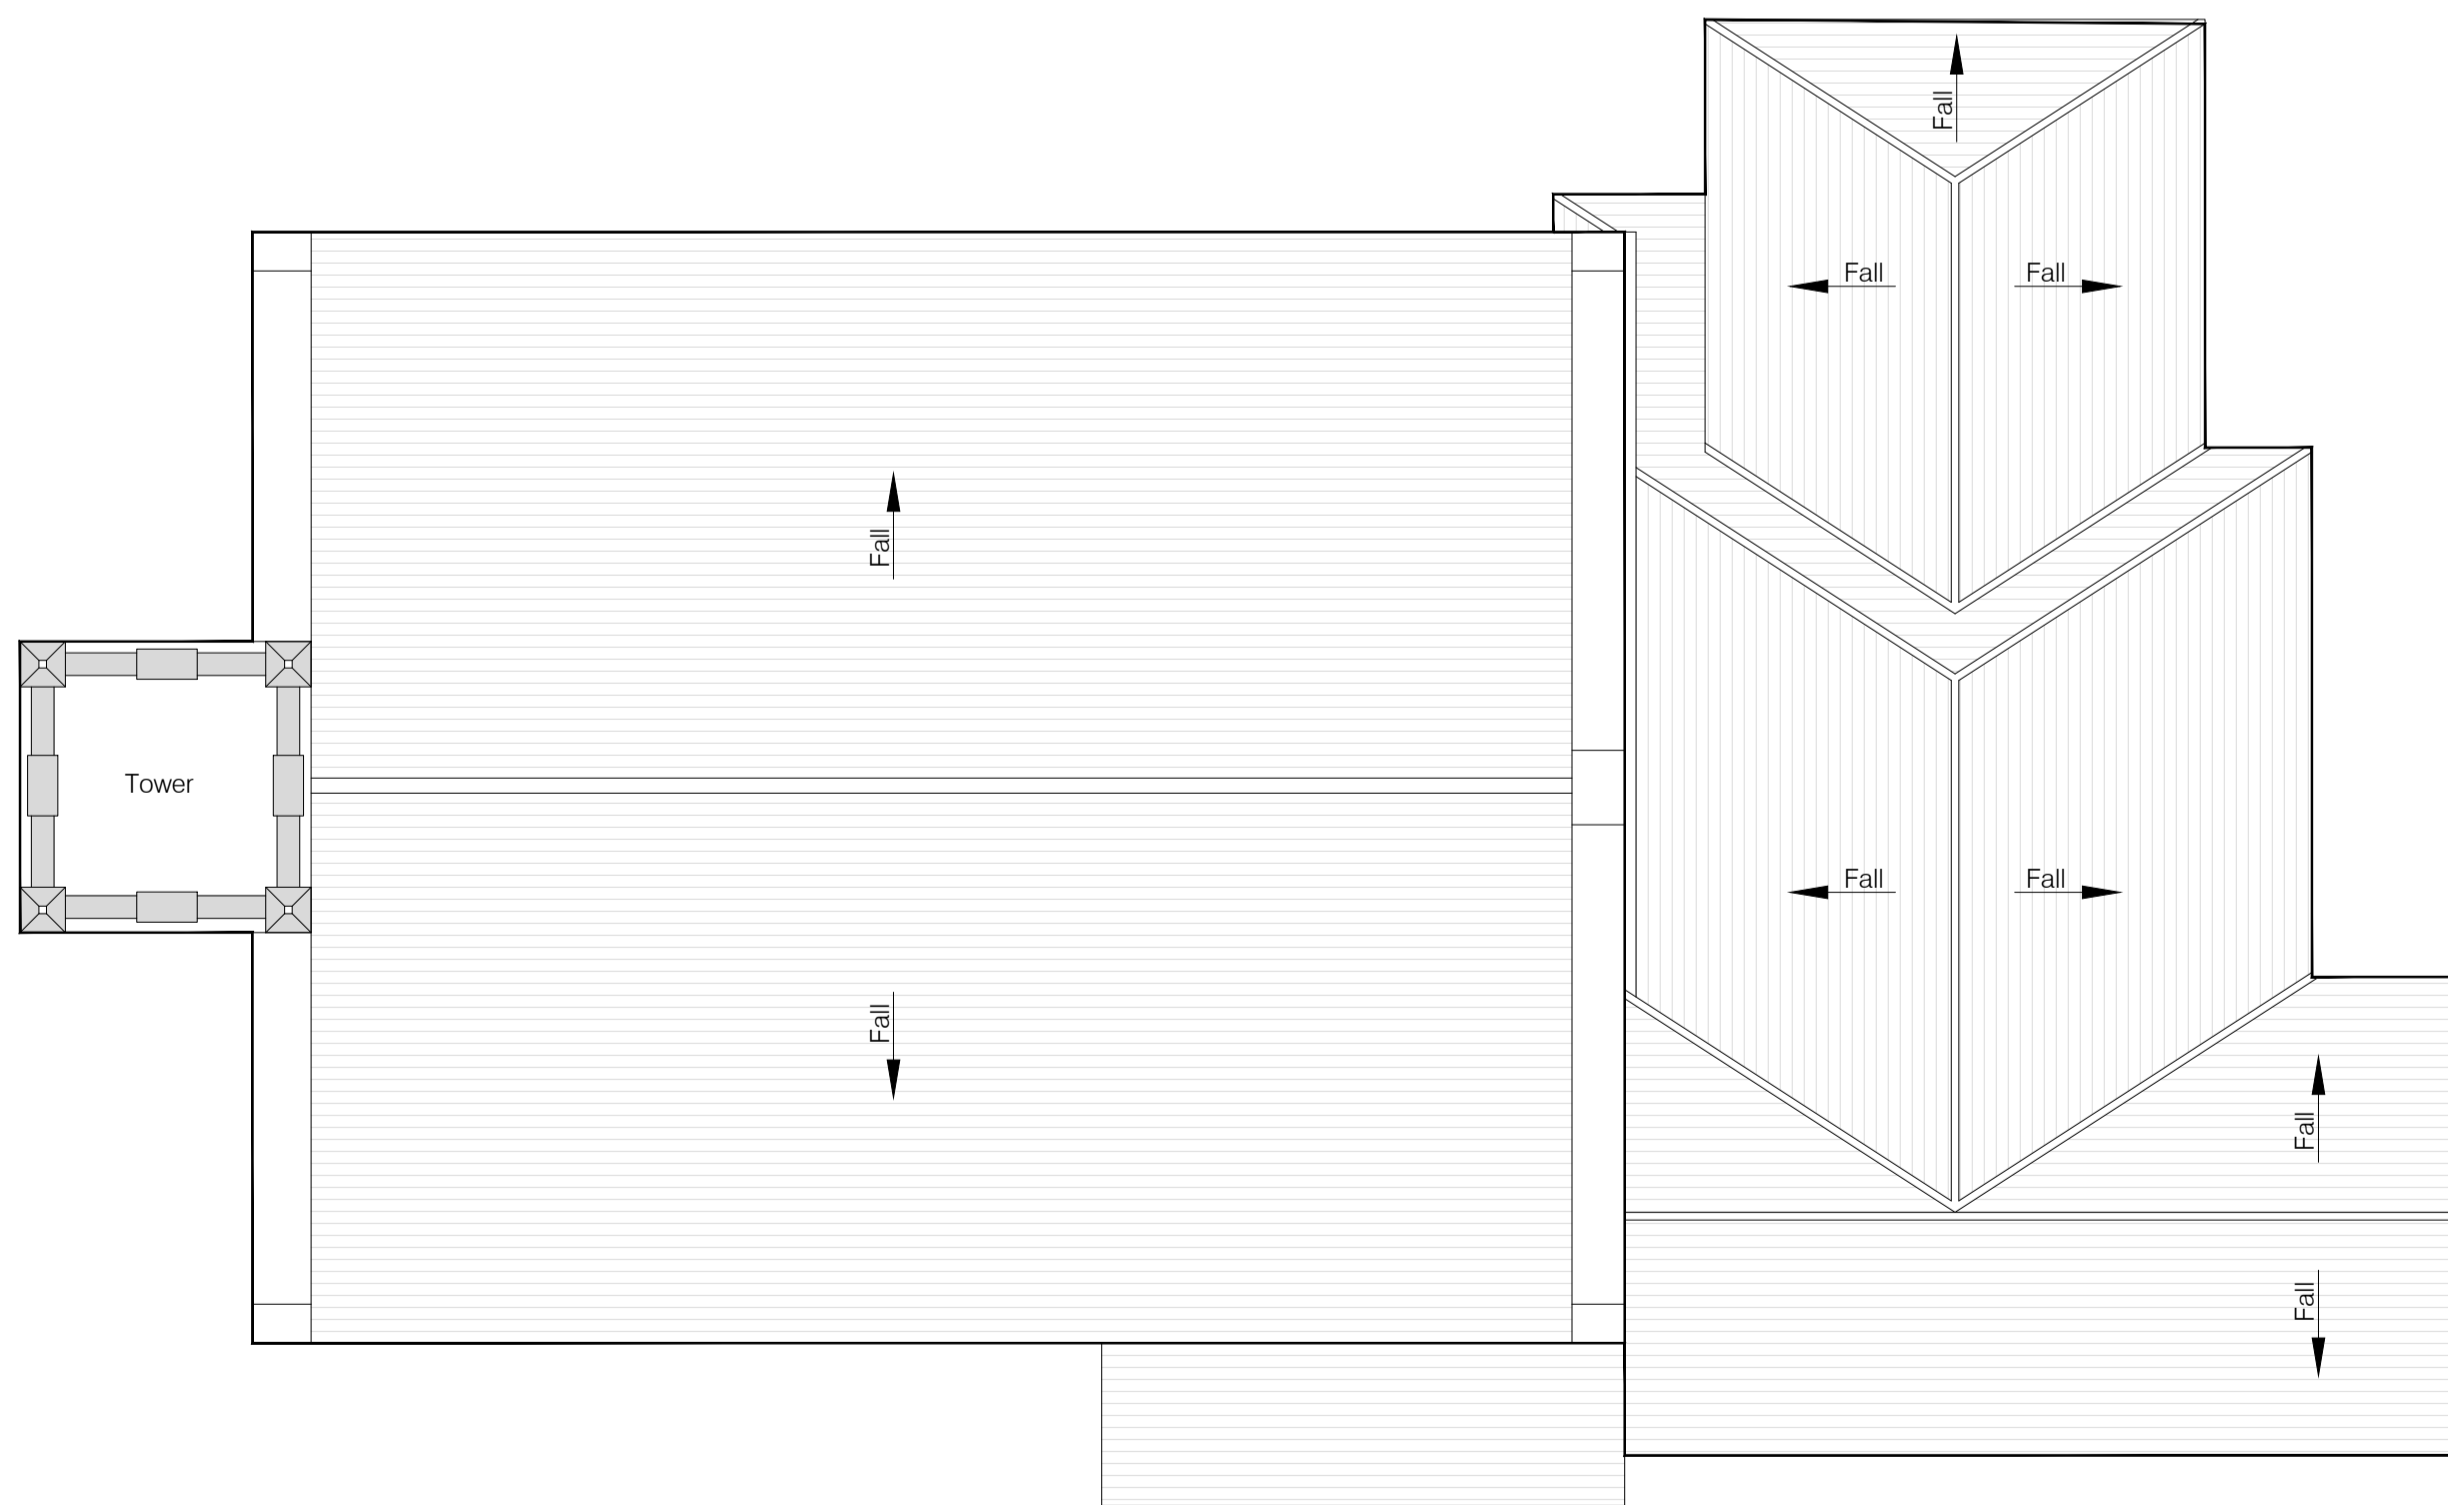


Roof Plan as Existing
 Scale: 1:100

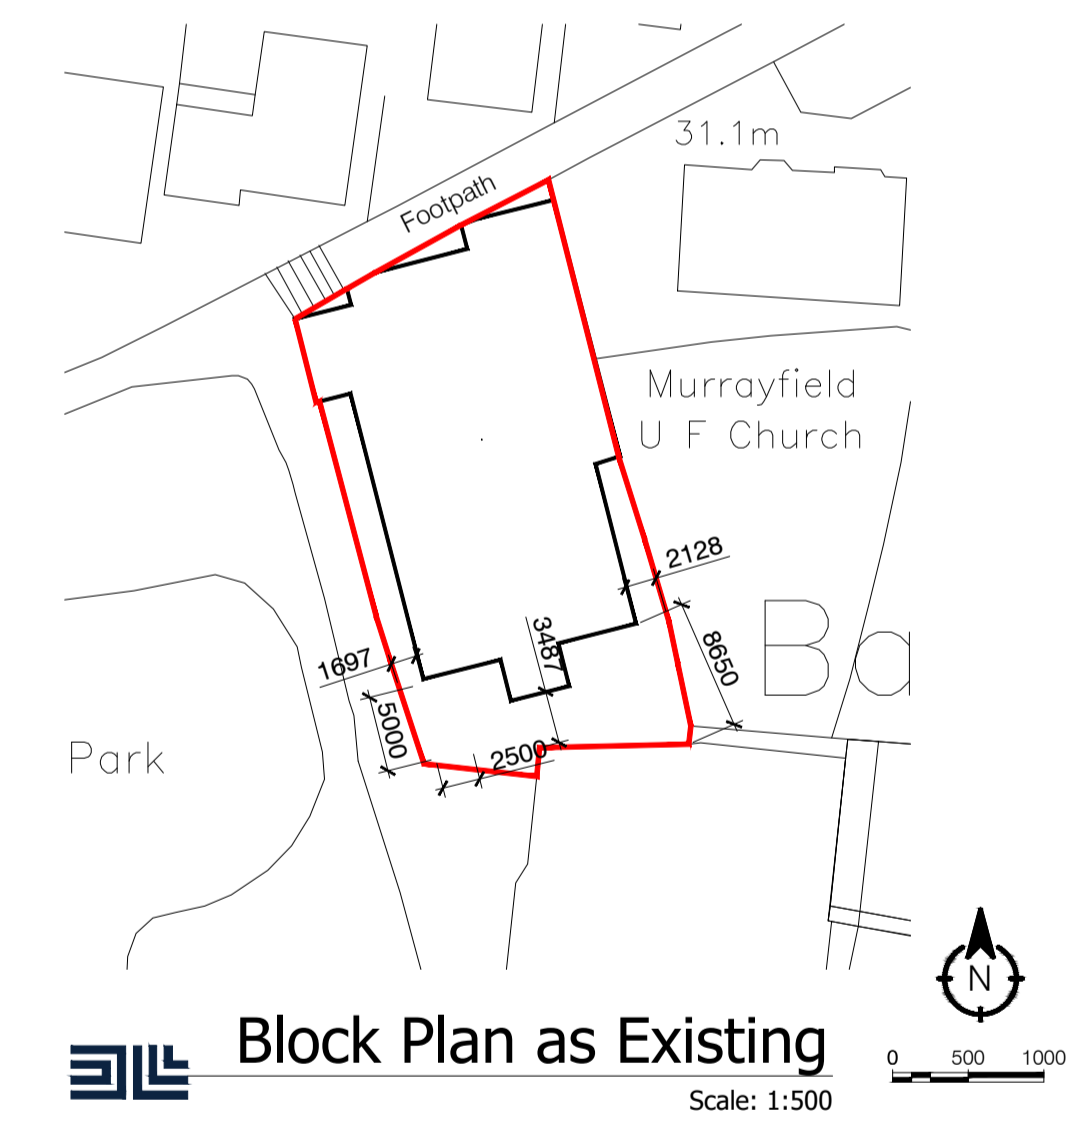

Block Plan as Existing
 Scale: 1:500

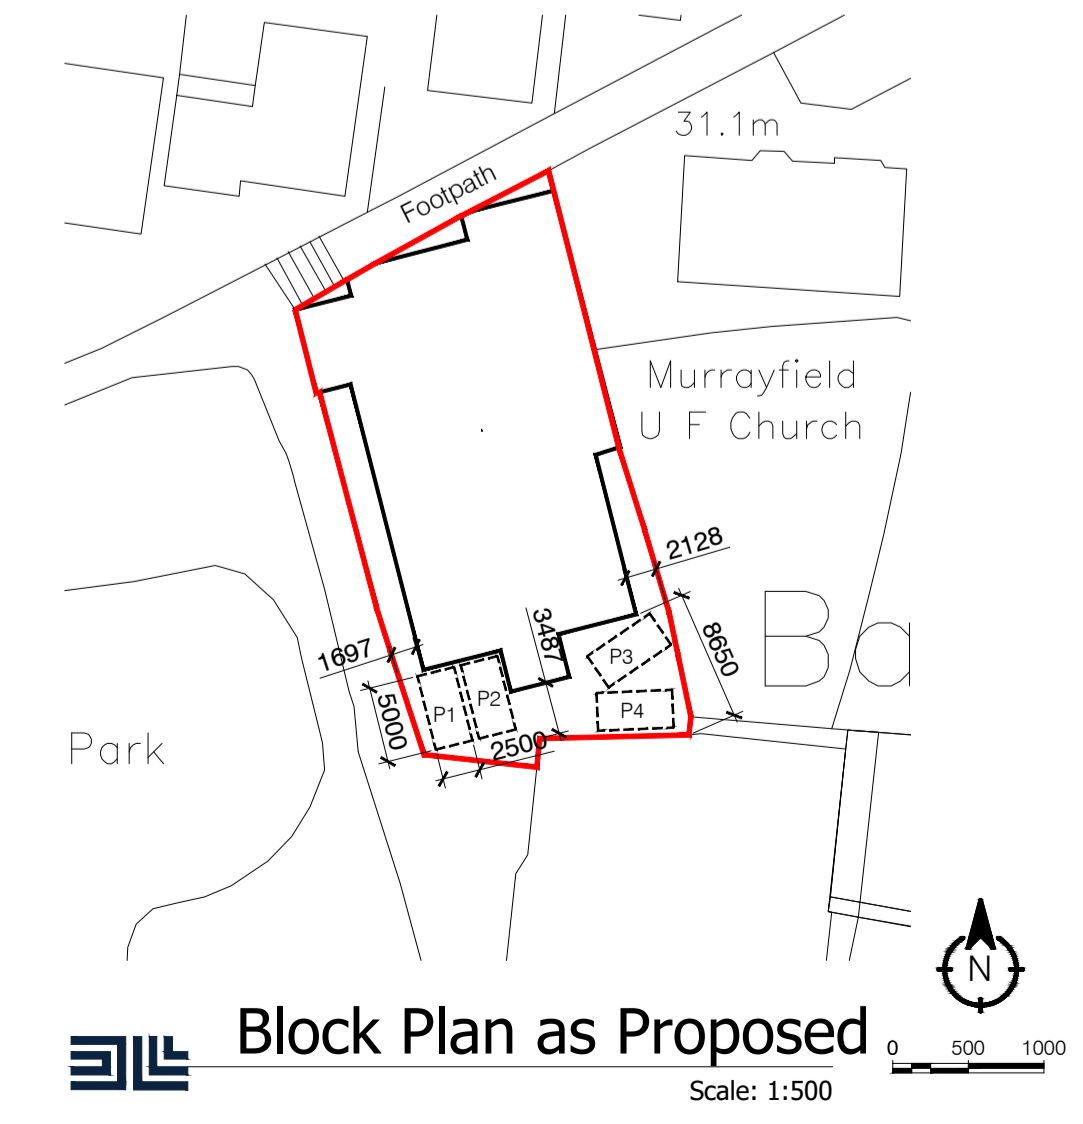

Block Plan as Proposed
 Scale: 1:500

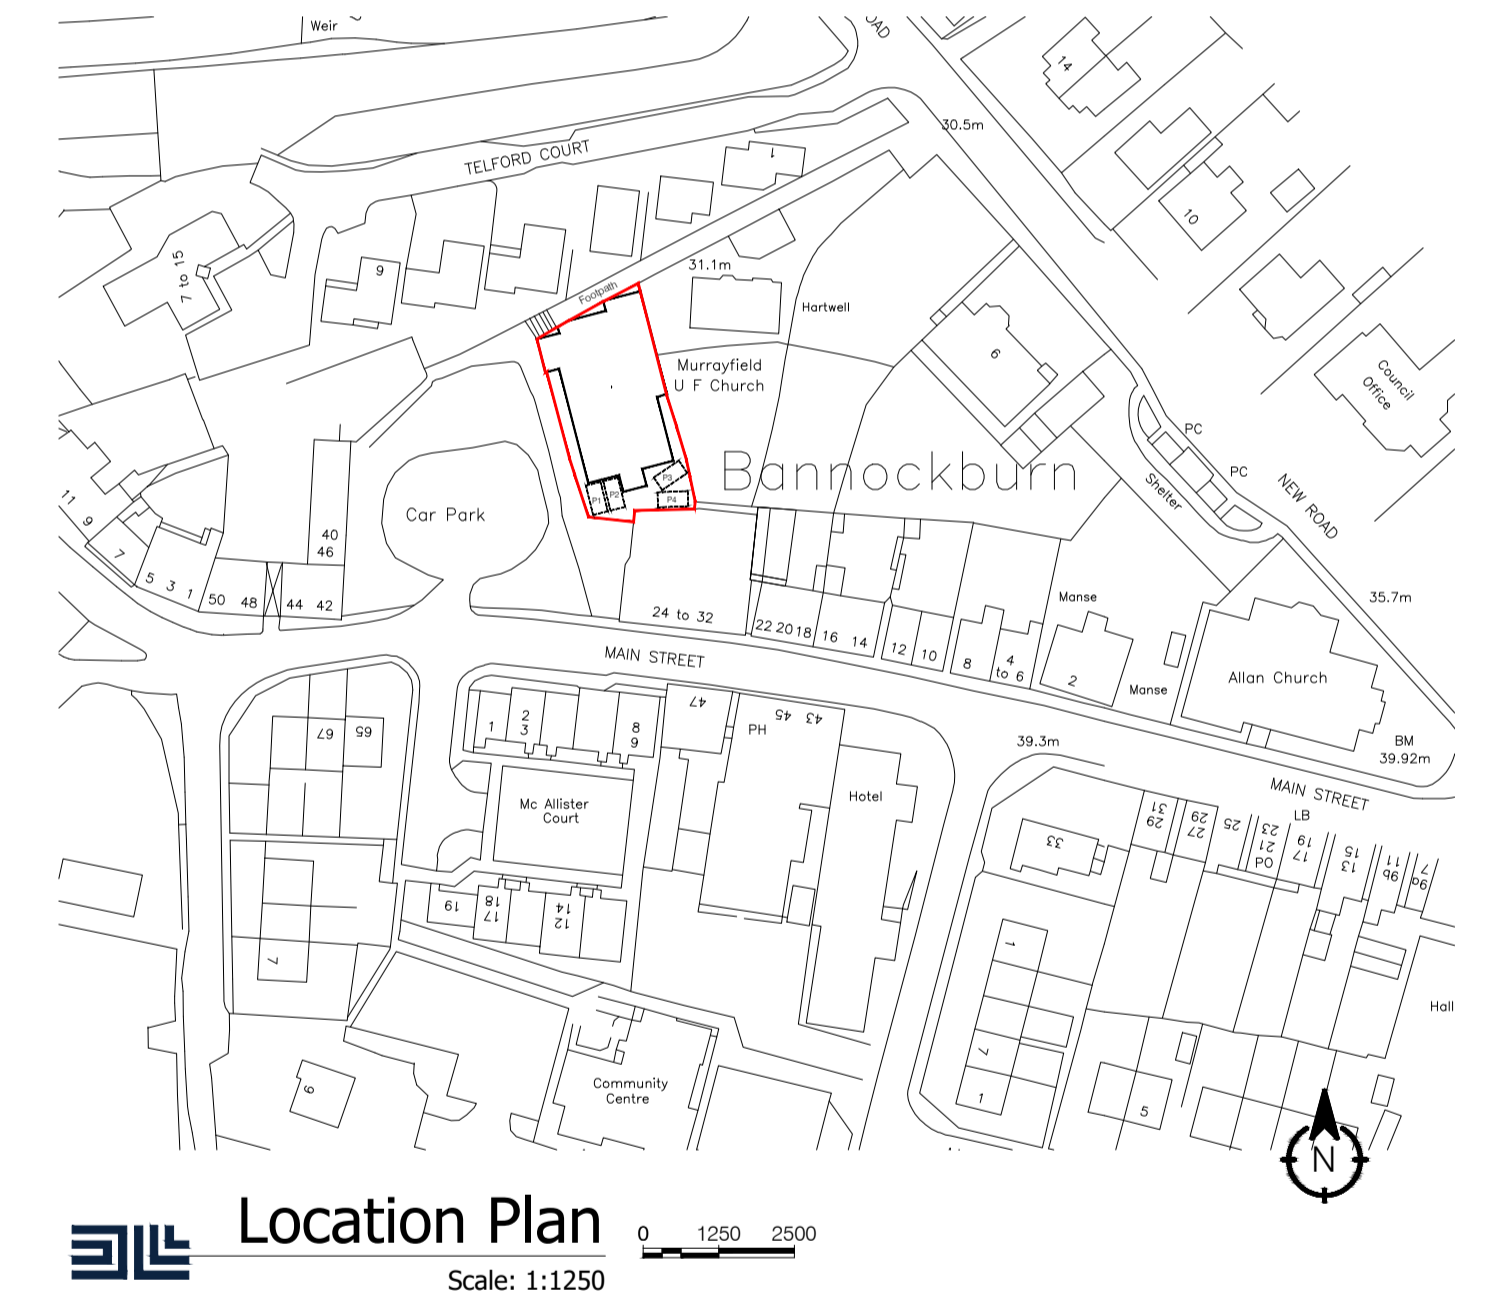

Location Plan
 Scale: 1:1250



Client
 Johnny Sandhu

Project Title
 Murrayfield Church,
 Main Street
 Bannockburn FK7 8LY

Drawing Title
 Floor Plans as Existing
 loc and Block

Scale	Date
A1@ 1:50	Mar 2023
Drawn by	Checked by
CC	DL
Job No	Drawing No
1631-23	PL-01
	Revision