




Rev	Description	Date	By
-----	-------------	------	----

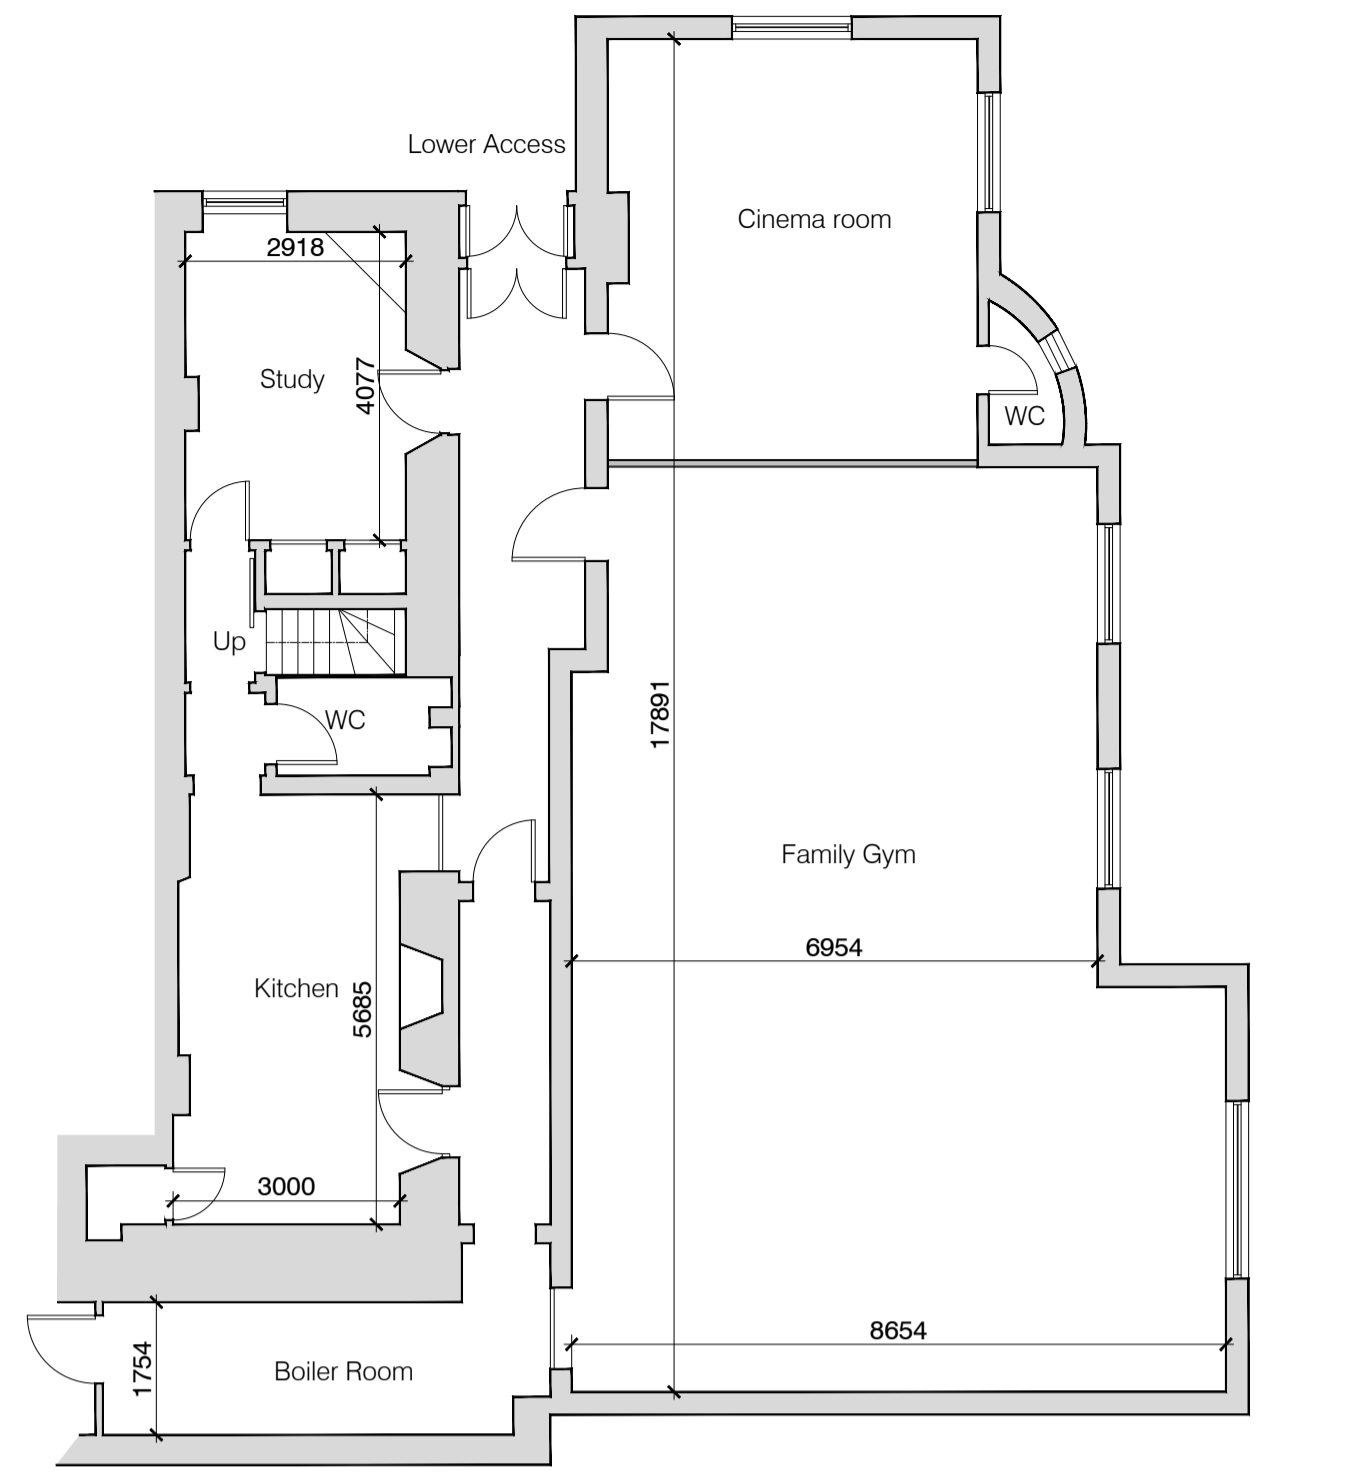

Lower Floor Plan as Proposed
 Scale: 1:100

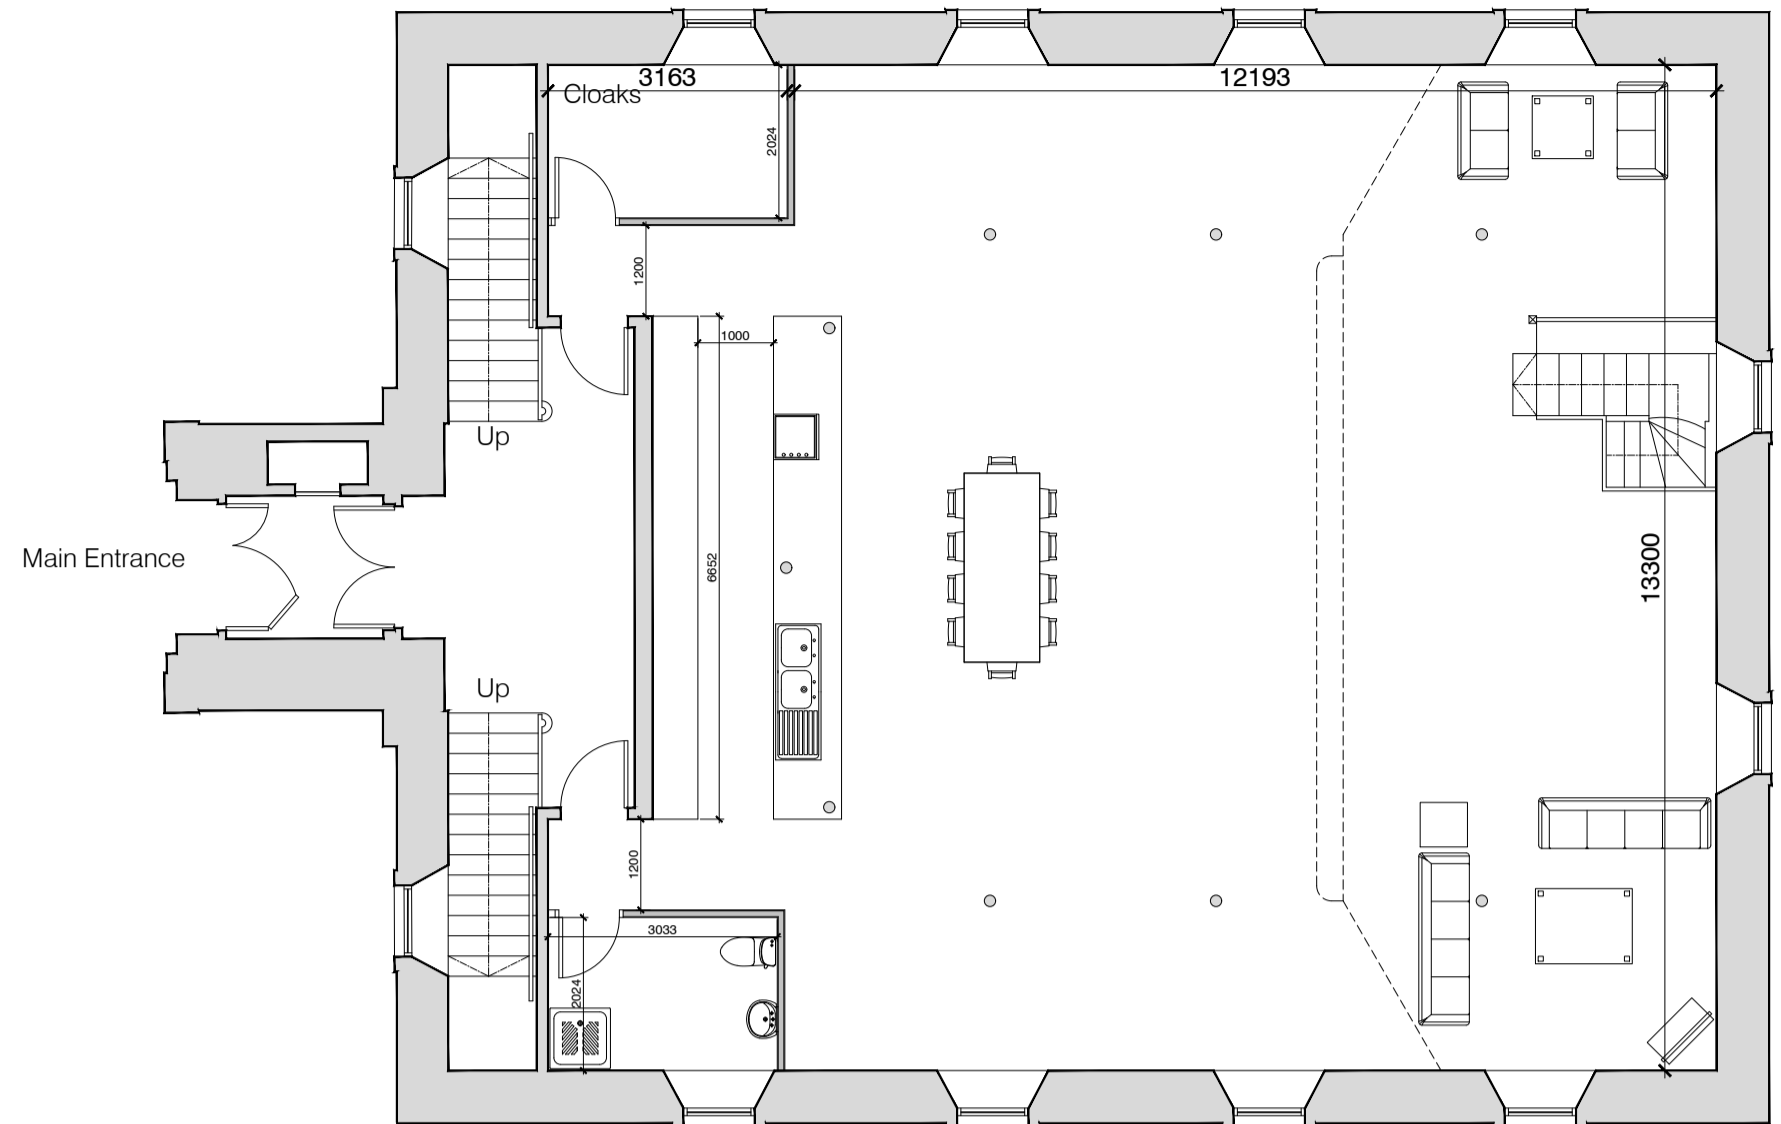

Ground Floor Plan as Proposed
 Scale: 1:100

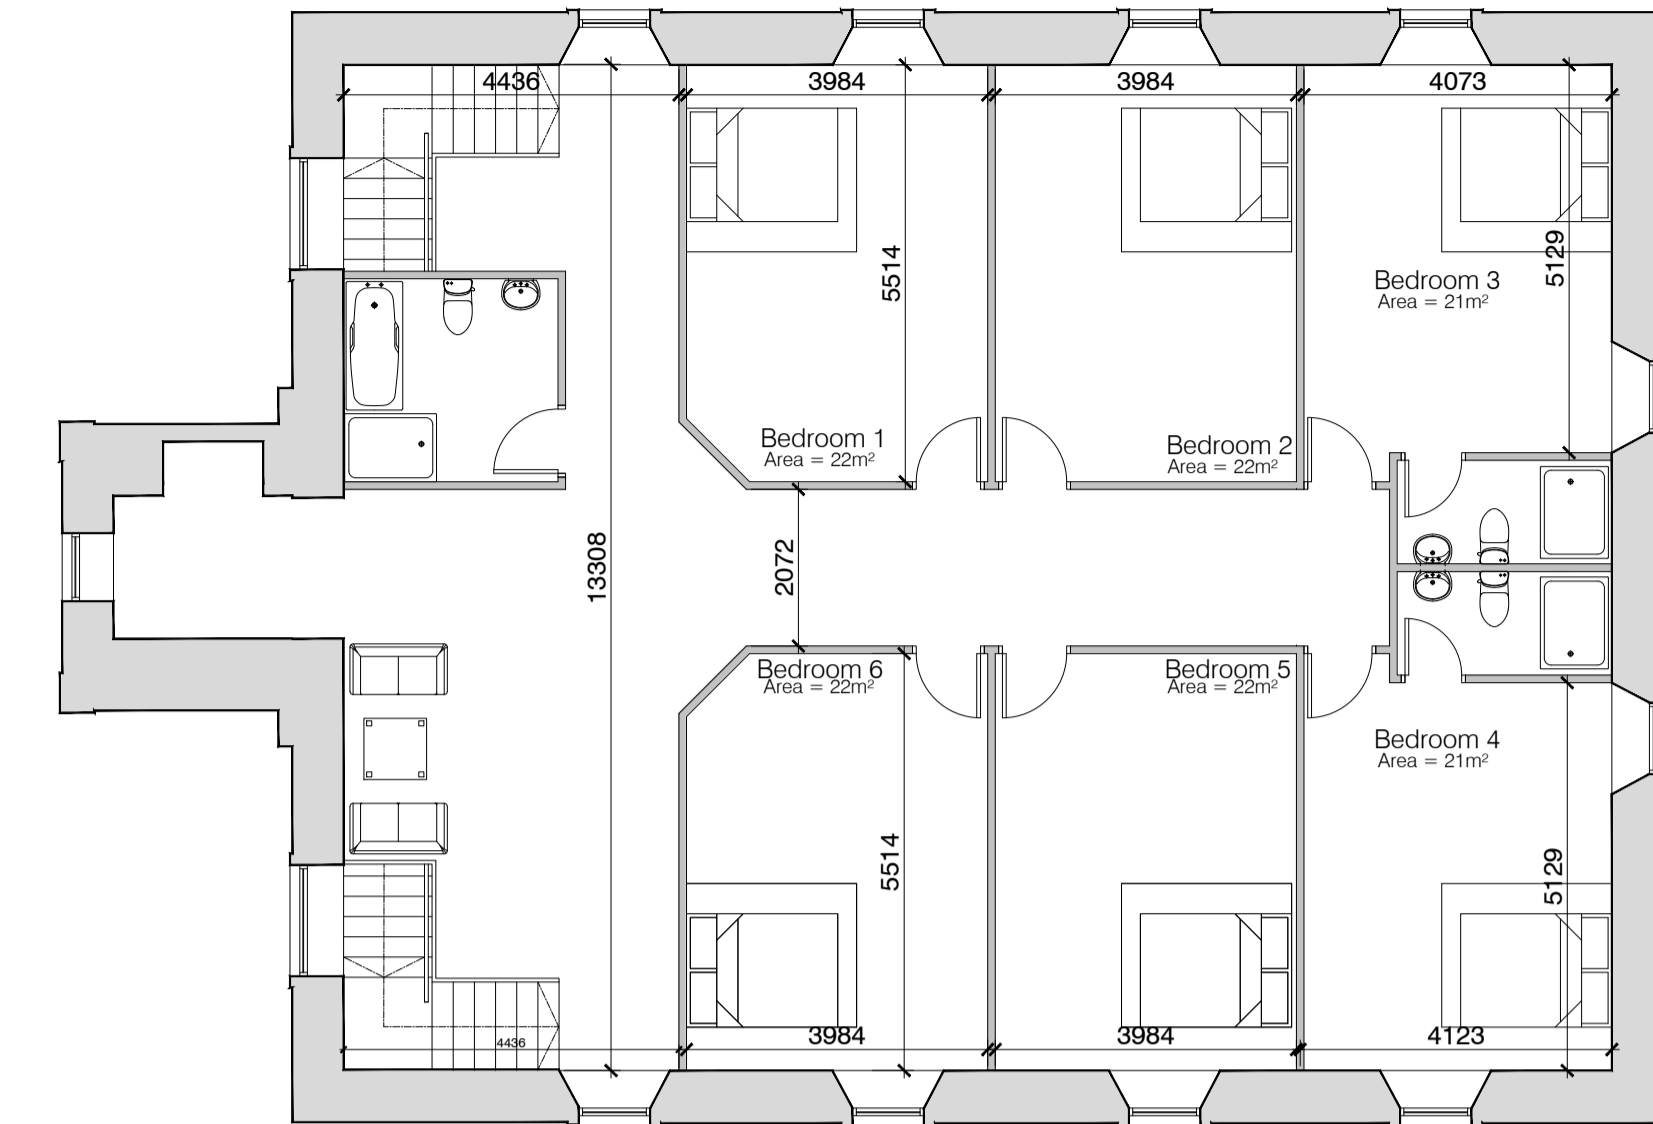

First Floor Plan as Proposed
 Scale: 1:100



Client
 Johnny Sandhu

Project Title
 Murrayfield Church,
 Main Street
 Bannockburn FK7 8LY

Drawing Title
 Floor Plans as Proposed

Scale
 A1@ 1:50
 Drawn by
 CC
 Date
 Mar 2023
 Checked by
 DL

Job No
 1631-23
 Drawing No
 PL-03
 Revision