





**DL** South Elevation as Proposed  
 Scale: 1:100

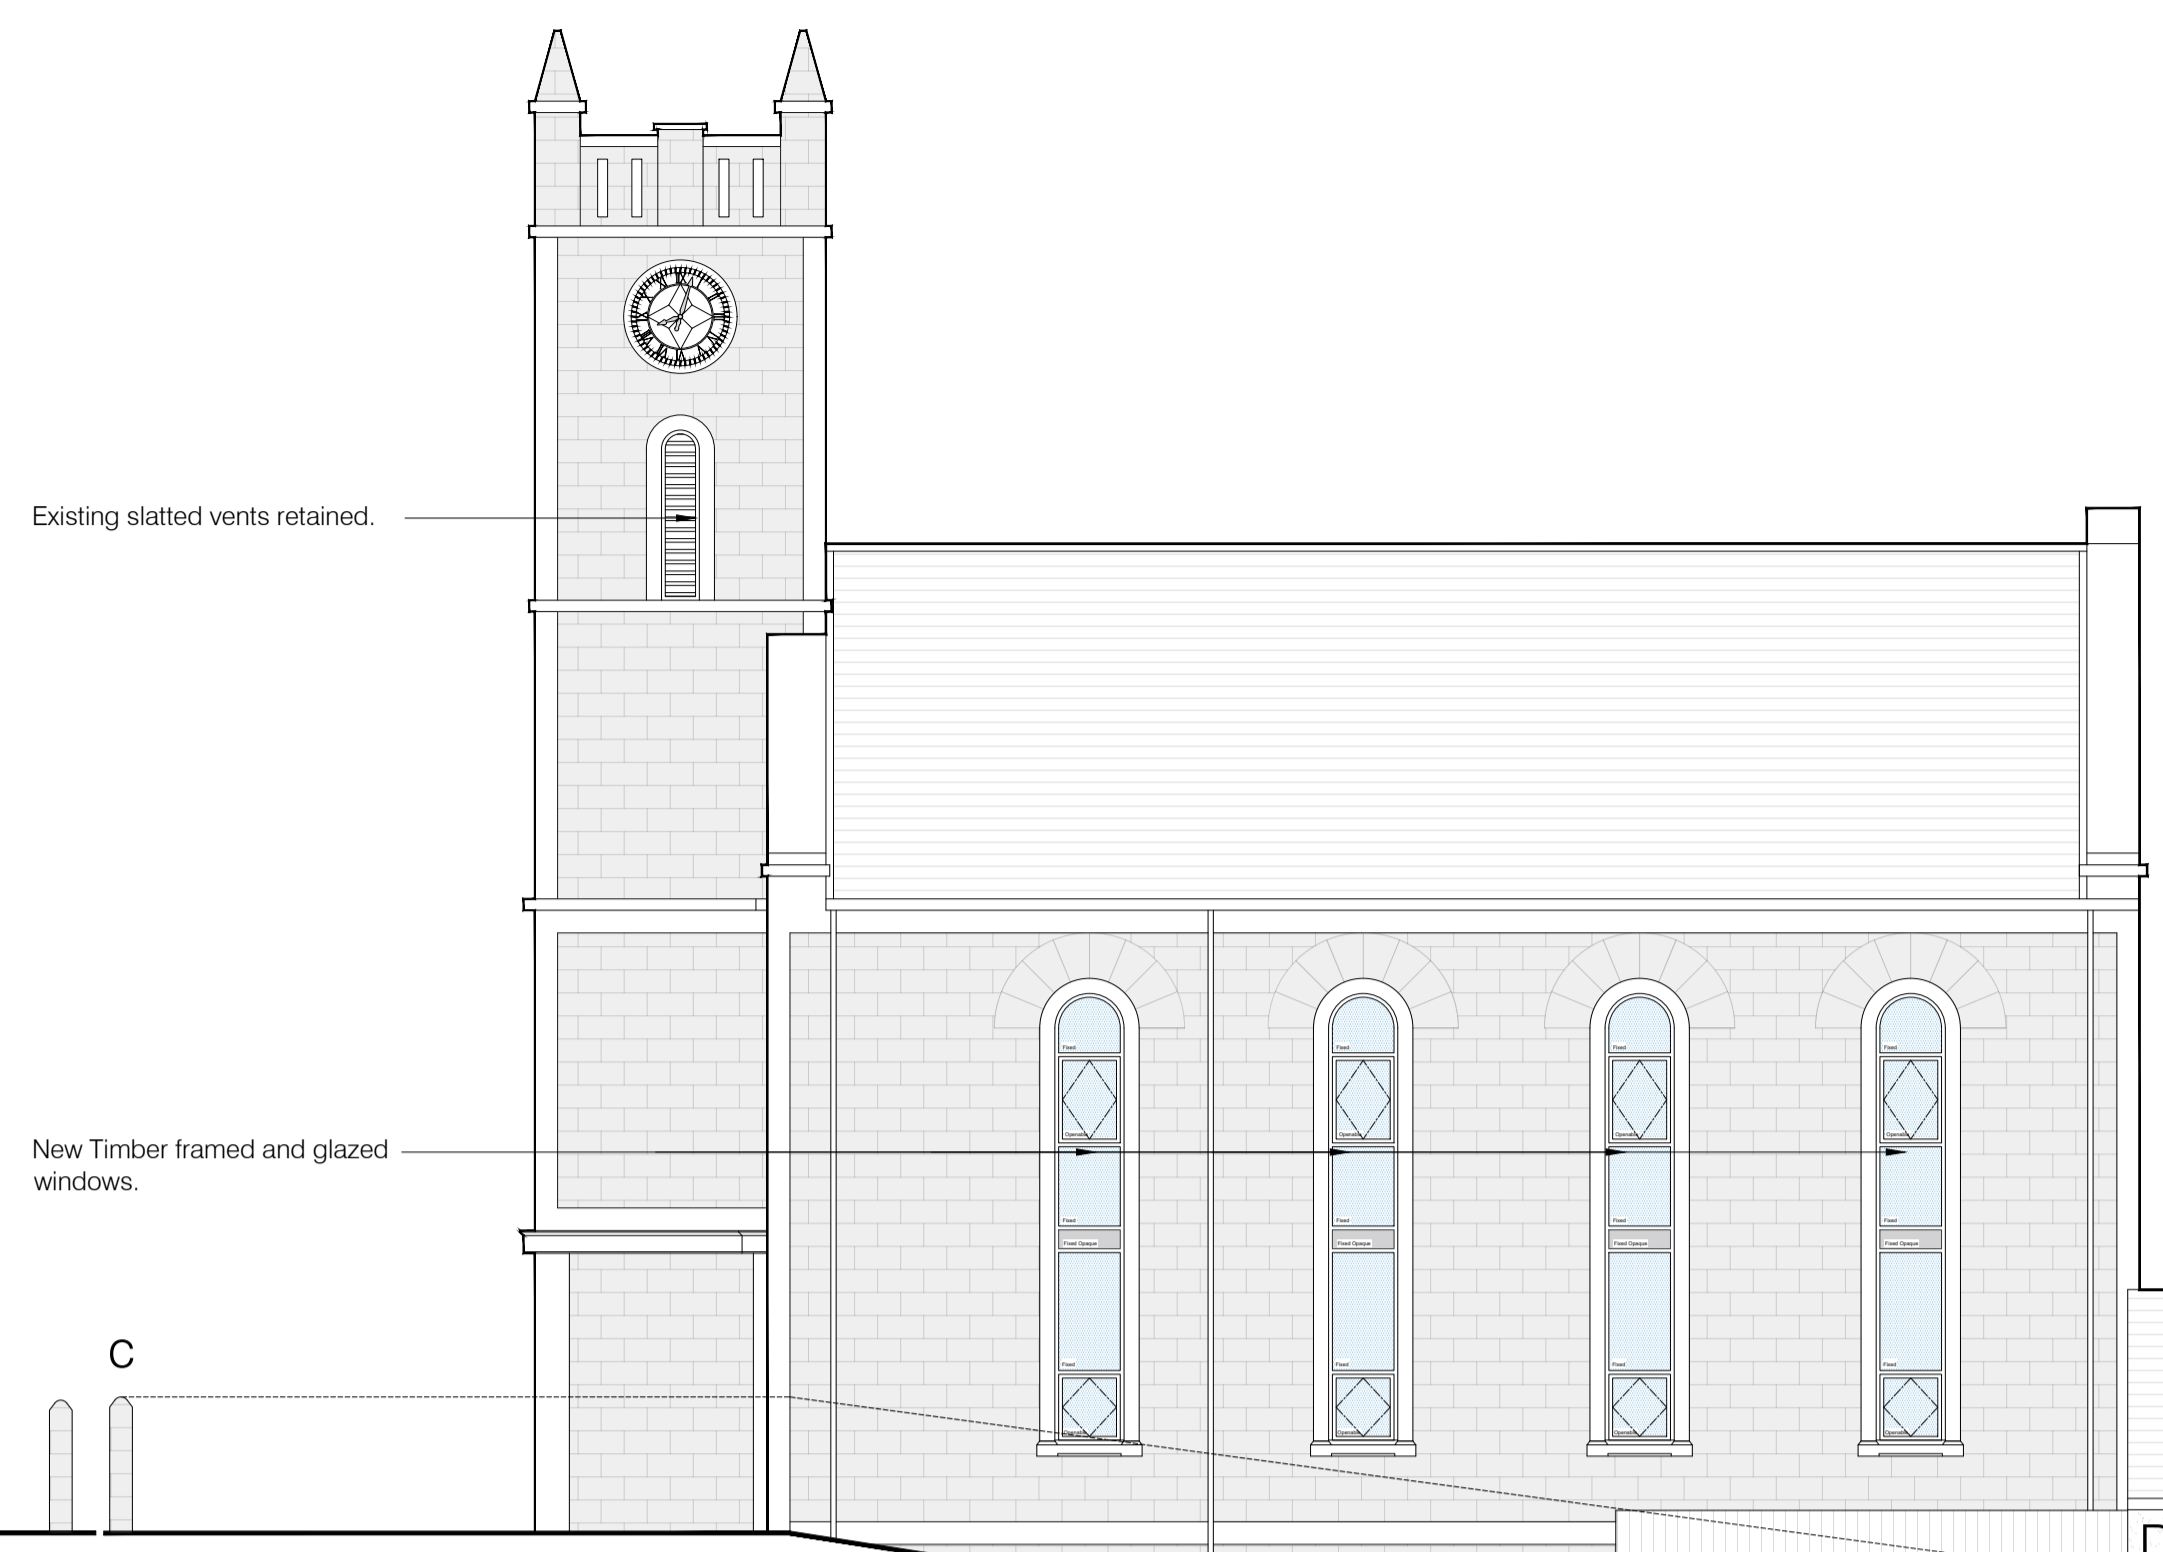

**DL** West Elevation as Proposed  
 Scale: 1:100

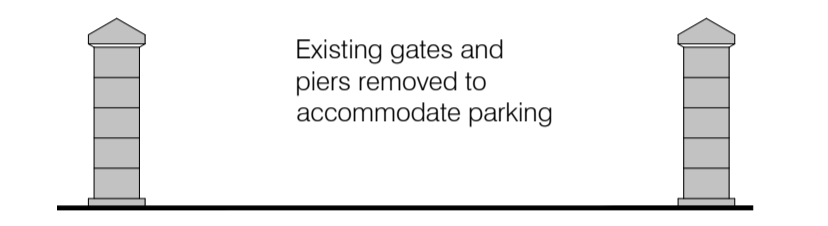

**DL** Entrance Gates  
 Scale: 1:100

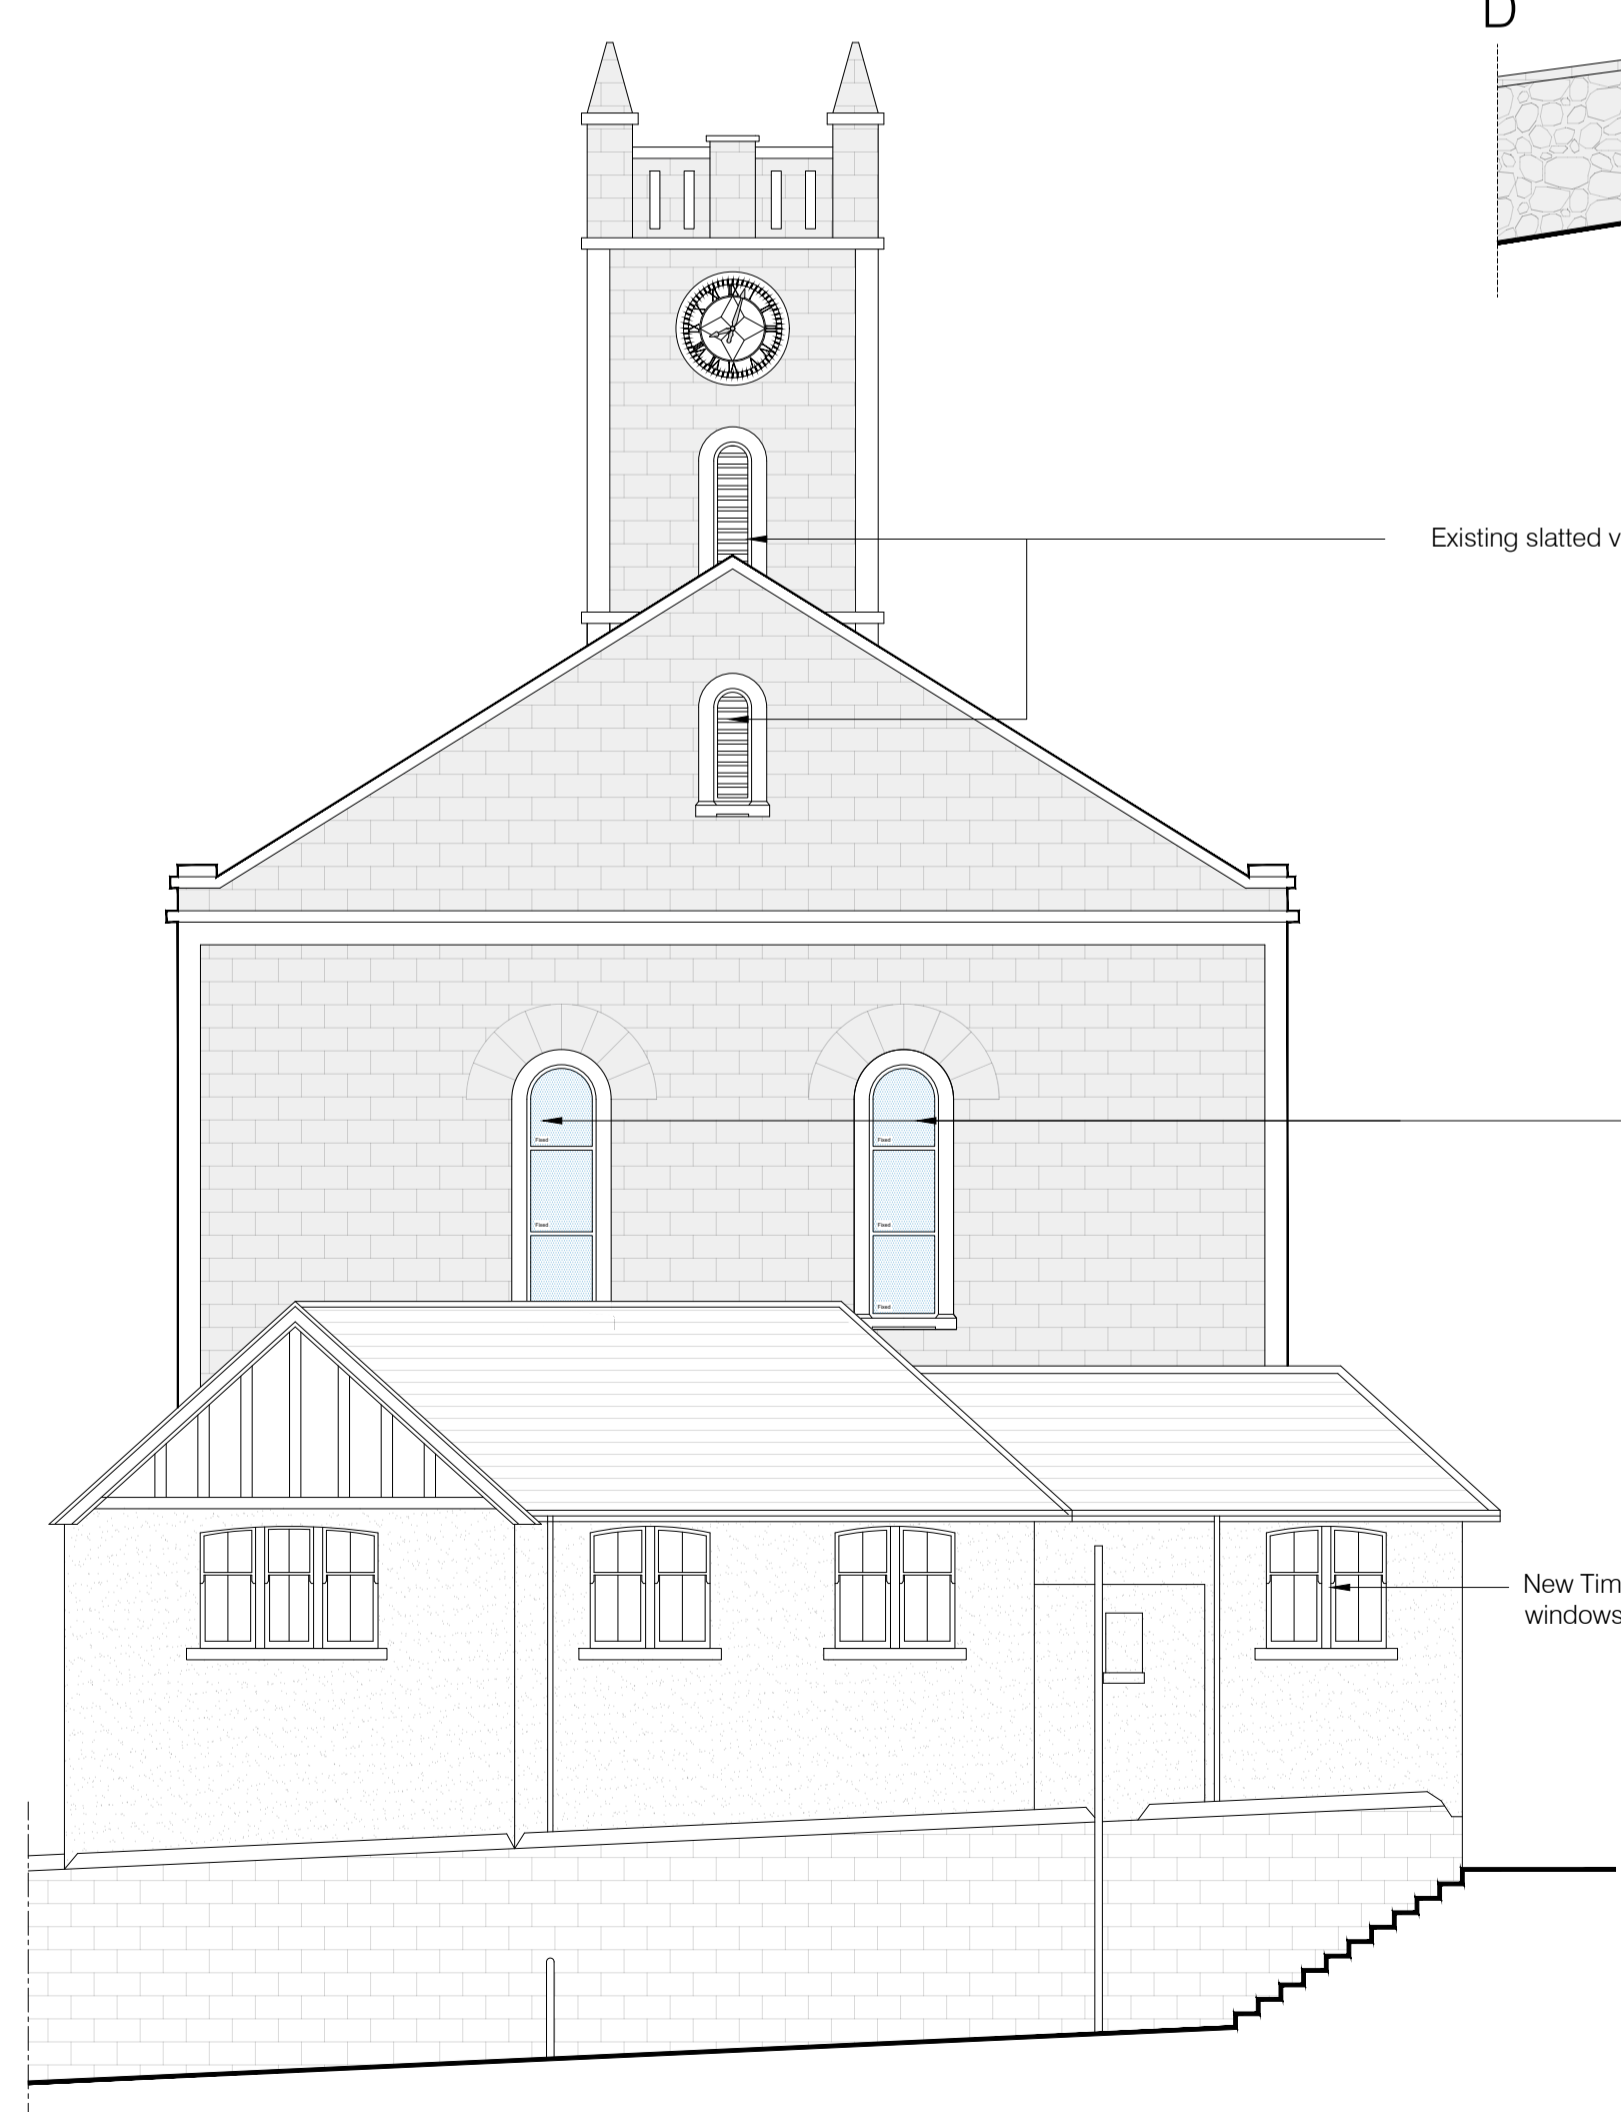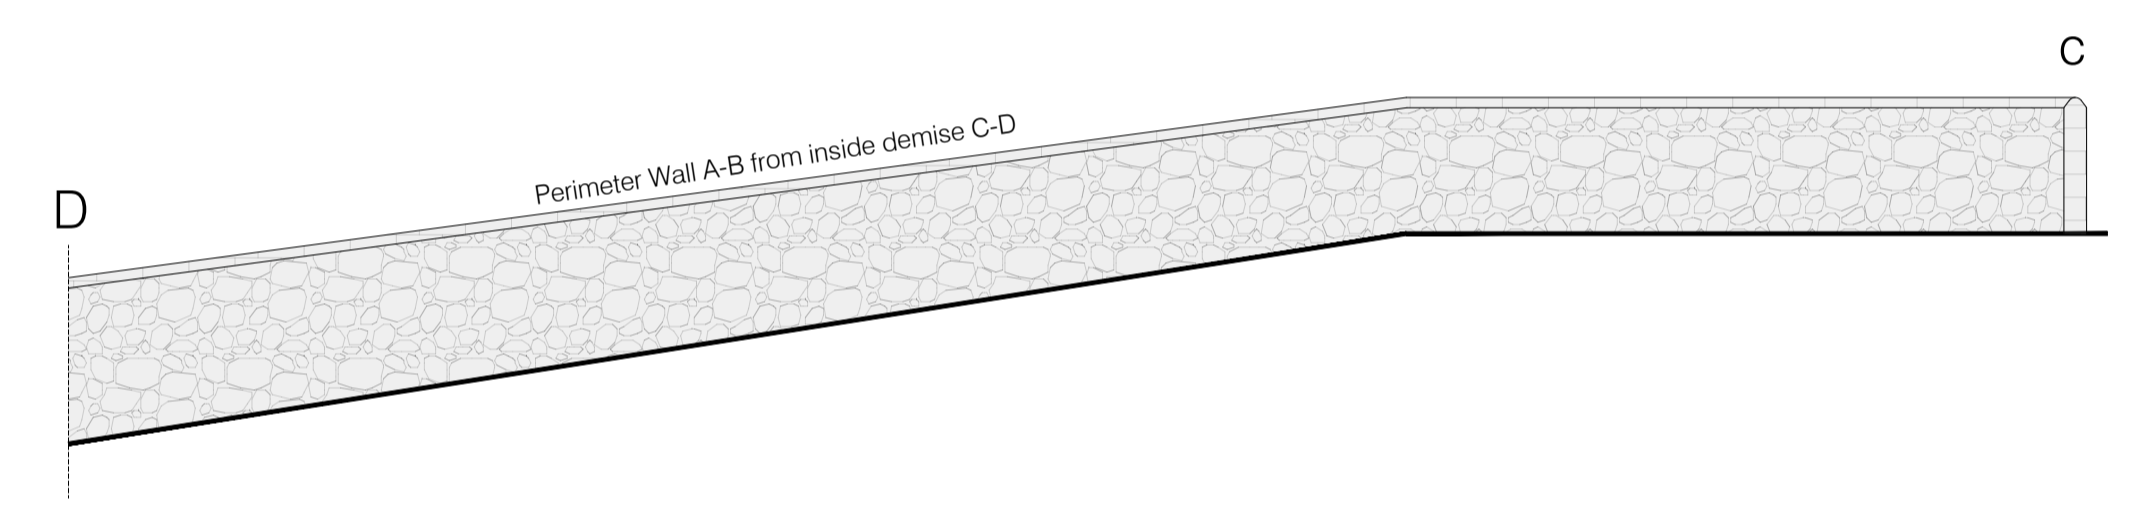

**DL** North Elevation as Proposed  
 Scale: 1:100



**DL** East Elevation as Proposed  
 Scale: 1:100



Client  
 Johnny Sandhu

Project Title  
 Murrayfield Church,  
 Main Street  
 Bannockburn FK7 8LY

Drawing Title  
 Elevations as Proposed

Scale  
 A1@ 1:50  
 Drawn by  
 CC

Date  
 Mar 2023  
 Checked by  
 DL

Job No  
 1631-23

Drawing No  
 PL-04

Revision